


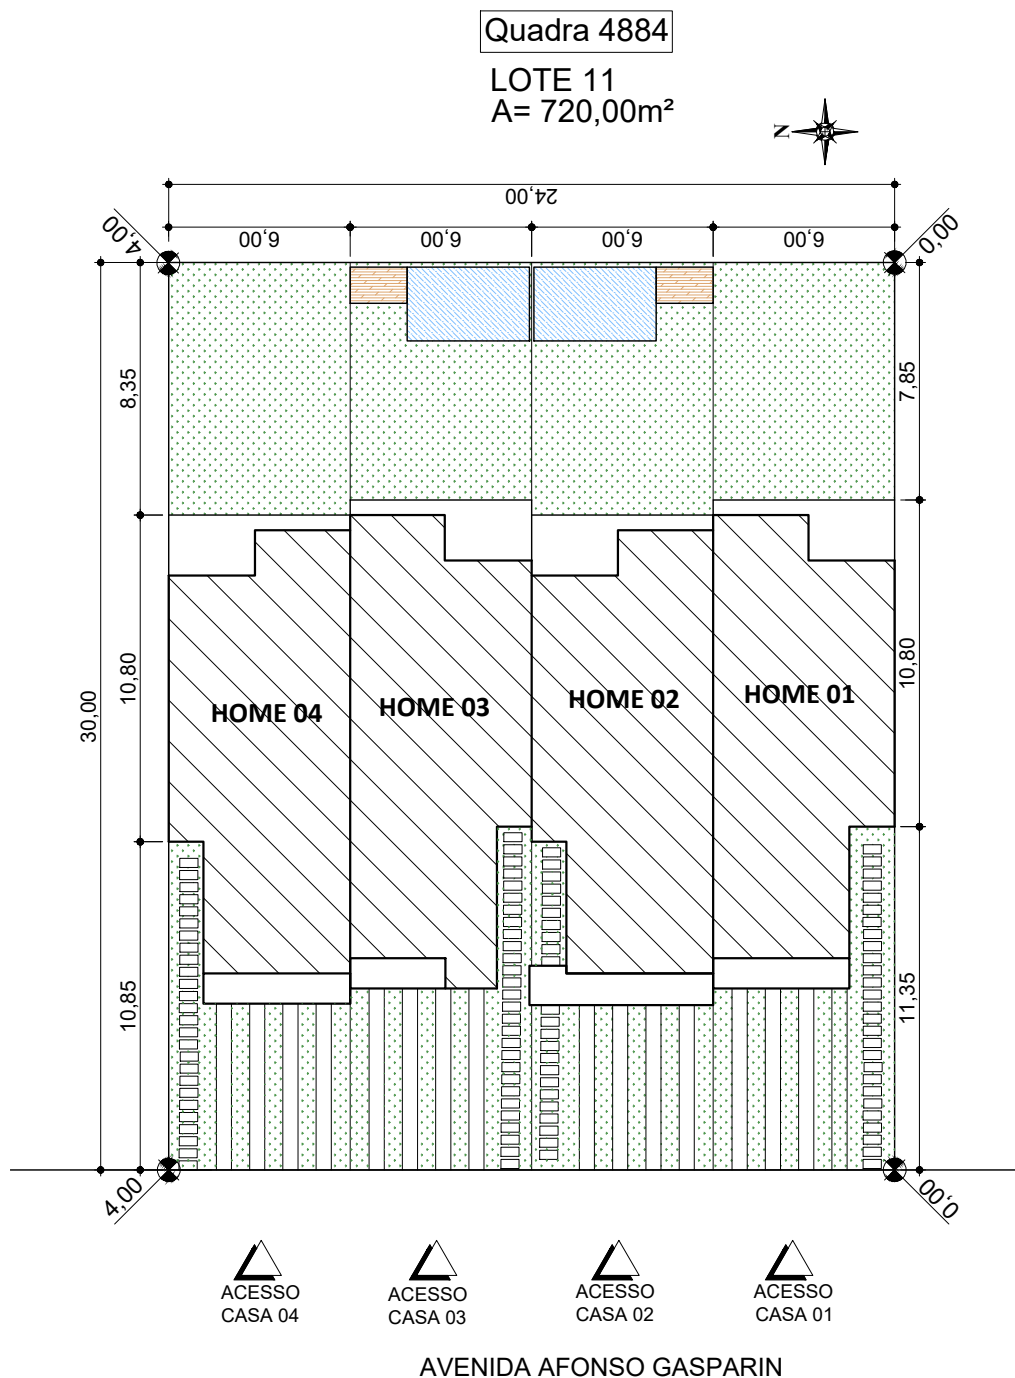

IMPLANTAÇÃO
ESCALA 1/250

QUADRO DE ÁREAS

	TERREO m ²	SUPERIOR m ²	TOTAL
HOME 01	90,06	70,39	160,45
HOME 02	90,17	72,575	162,745
HOME 03	90,23	70,55	160,78
HOME 04	90,00	70,68	160,68